


Basement Room Schedule

Level	Number	Name	Area	Perimeter	Floor Finish	Wall Finish	Comments
Basement	B1	Hall	15 m ²	26456			
Basement	B2	Store	18 m ²	17759			
Basement	B3	Store	27 m ²	21463			
Basement	B4	Store	14 m ²	15505			
Basement	B5	Store	27 m ²	22155			
Basement	B6	Store	16 m ²	17342			
Basement	B7	Store	7 m ²	10371			
Basement	B8	Room	4 m ²	10715			
Basement	B9	Store	12 m ²	16243			
Basement	B10	Store	22 m ²	20685			
Basement	B11	Store	16 m ²	17205			

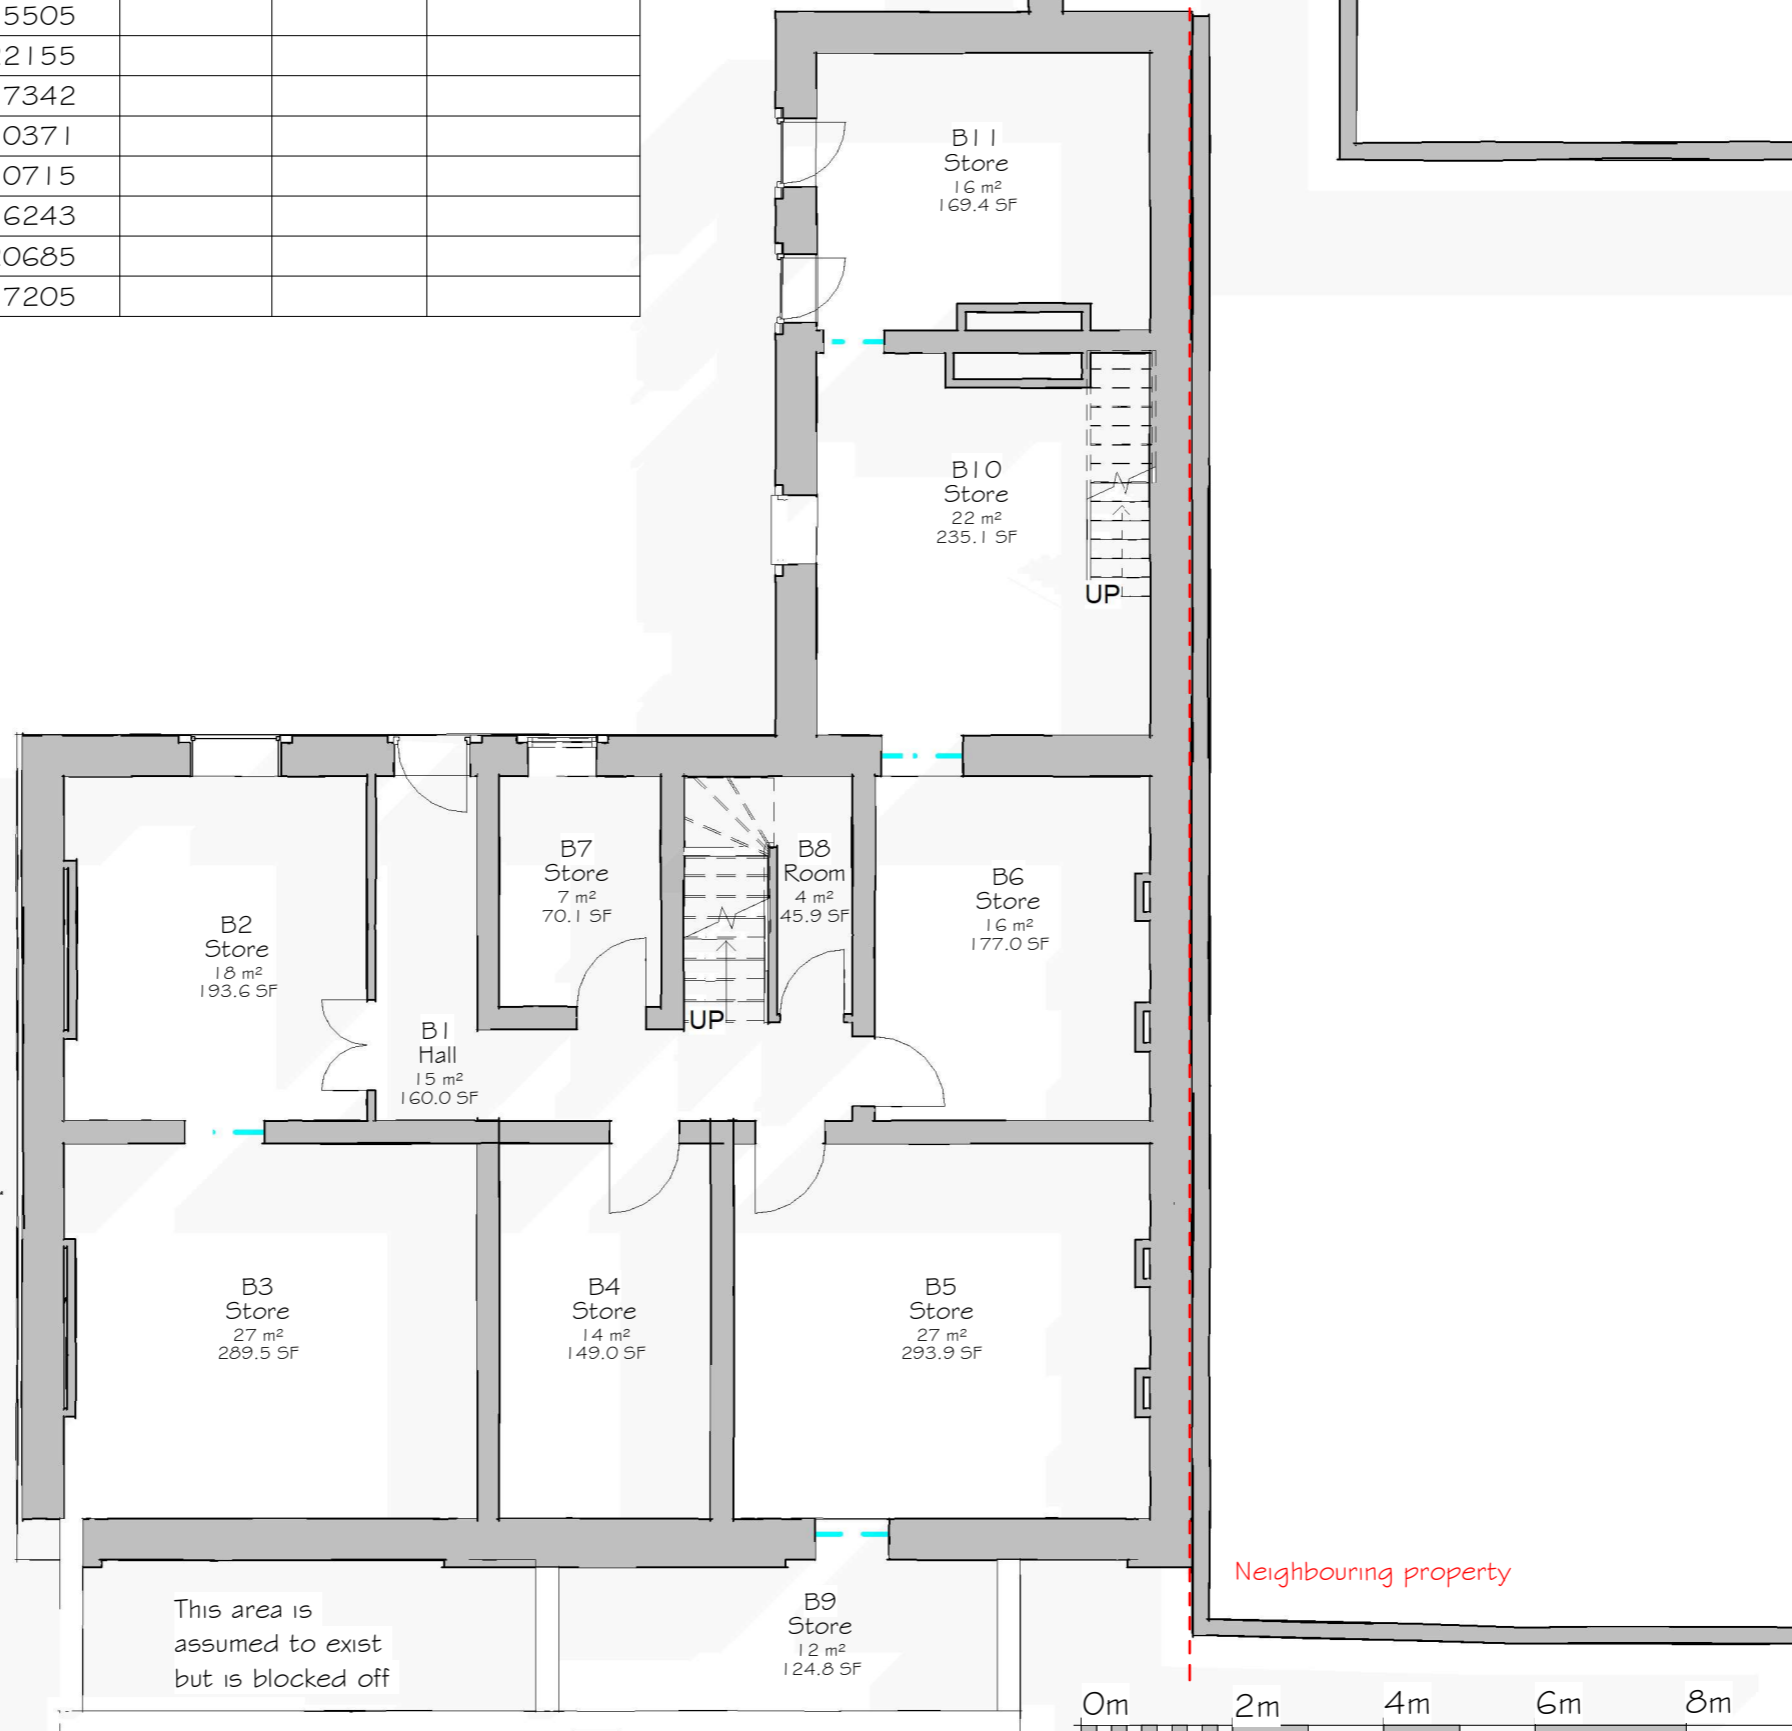

© This is the copyright of **Exeter Architectural Services** 2020. It is not to be used, copied in any way or transmitted without written confirmation. **DO NOT SCALE** from this drawing. It is **NOT** to be used for measurement purposes. THIS DRAWING IS ON A3 PAPER.

If you have received this drawing electronically it may not be to the correct scale when printed.

Exeter Architectural Services prepare drawings either from the information gained by us from a simple tape survey or from information provided to us by the client and will not be held responsible for the accuracy of the information provided. In most cases, the drawings will contain enough detail to be sufficient for planning application purposes only and should not be used as a basis for construction.

Exeter Architectural Services cannot accept any liability for any subsequent issues with the property if the drawings are used for anything other than planning purposes.

Notes

Revision	No.	Description	Date
	A	Existing drawing issue	24 07 2020

Issue 20/07/2021 07:21:07

EXETER ARCHITECTURAL SERVICES

Shepherd's Crook, Greenslade Lane, Sampford Courtenay, OKEHAMPTON, DEVON, EX20 2SF
 tel. George on 07799586327
 Duncan on 07818414311
www.exeterplanning.co.uk
[email info@exeterplanning.co.uk](mailto:info@exeterplanning.co.uk)
george@exeterplanning.co.uk
duncan@exeterplanning.co.uk

Job :The Railway Inn Scale@ A3 | : 100
 Date : Issue Date Revision : A

Drawing Title
Basement As Existing

Client Triple Stone Properties
 Project The Railway Inn,
 104 London Road,
 Carlisle,
 CA1 2PE

Drawn By George Version Planning Drawing no. A100/P A

Basement
 1 : 100



VISUAL SCALE 1:100 @ A3