


Ground Floor Room Schedule

Level	Number	Name	Area	Perimeter	Floor Finish	Wall Finish	Comments
Ground Floor Detail	G1	Entrance	5 m <sup>2</sup>	8868			
Ground Floor Detail	G2	Front Room Left	28 m <sup>2</sup>	22063			
Ground Floor Detail	G3	Rear Room Left	33 m <sup>2</sup>	26891			
Ground Floor Detail	G4	Front Room	10 m <sup>2</sup>	12883			
Ground Floor Detail	G5	Front Room Right	28 m <sup>2</sup>	21955			
Ground Floor Detail	G6	Rear Room Right	17 m <sup>2</sup>	17432			
Ground Floor Detail	G7	Room	7 m <sup>2</sup>	13080			
Ground Floor Detail	G8	Stair	7 m <sup>2</sup>	15397			
Ground Floor Detail	G9	Hall	5 m <sup>2</sup>	12227			
Ground Floor Detail	G10	Gents	5 m <sup>2</sup>	9021			
Ground Floor Detail	G11	Ladies	5 m <sup>2</sup>	11333			
Ground Floor Detail	G12	Kitchen	13 m <sup>2</sup>	16290			
Ground Floor Detail	G13	Store	2 m <sup>2</sup>	6646			

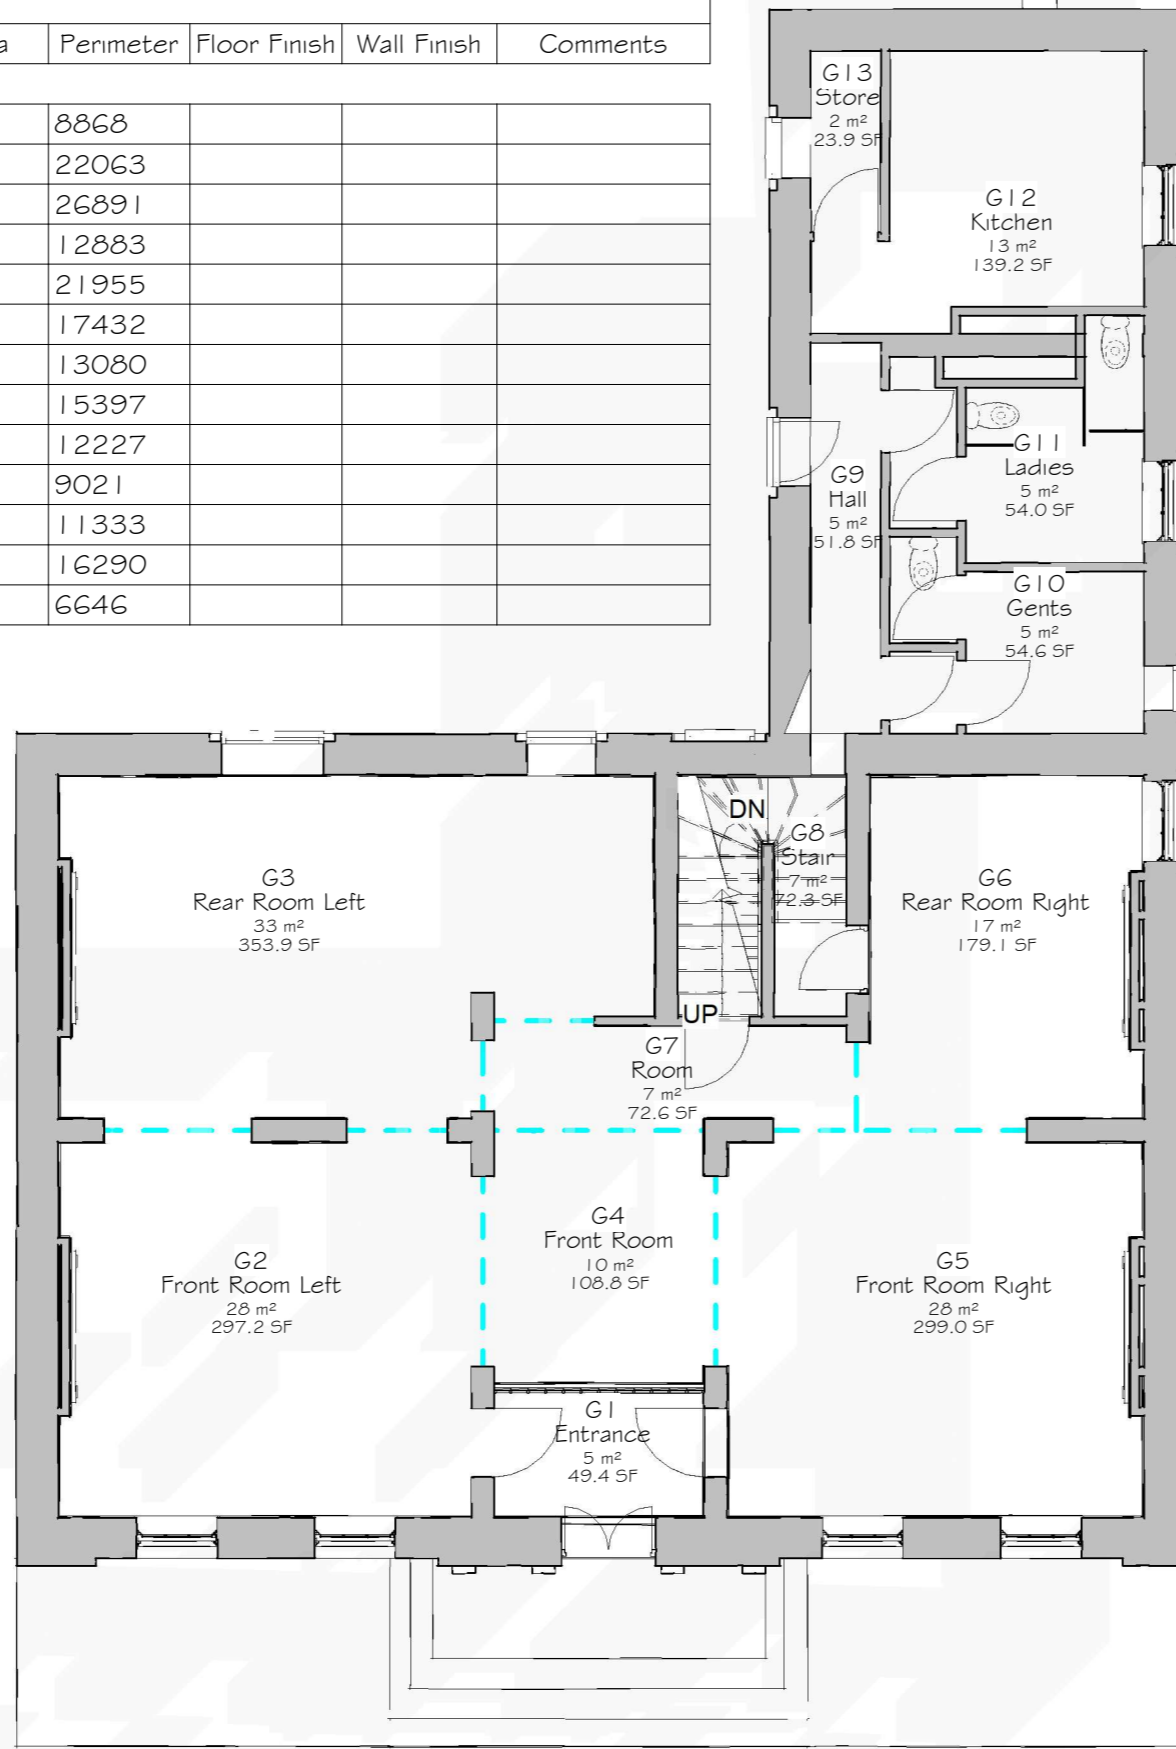

Neighbouring property

Neighbouring property

© This is the copyright of **Exeter Architectural Services** 2020. It is not to be used, copied in any way or transmitted without written confirmation. DO NOT SCALE from this drawing. It is **not** to be used for measurement purposes. THIS DRAWING IS ON A3 PAPER.

If you have received this drawing electronically it may not be to the correct scale when printed.

**Exeter Architectural Services** prepare drawings either from the information gained by us from a simple tape survey or from information provided to us by the client and will not be held responsible for the accuracy of the information provided. In most cases, the drawings will contain enough detail to be sufficient for planning application purposes only and should not be used as a basis for construction.

**Exeter Architectural Services** cannot accept any liability for any subsequent issues with the property if the drawings are used for anything other than planning purposes.

Notes


Revision

No.	Description	Date
A	Existing drawing issue	24 07 2020

Issue 20/07/2021 07:20:50

**EXETER ARCHITECTURAL SERVICES**

Shepherd's Crook, Greenslade Lane, Sampford Courtenay, OKEHAMPTON, DEVON, EX20 2SF  
 tel. George on 07799586327  
 Duncan on 07818414311  
[www.exeterplanning.co.uk](http://www.exeterplanning.co.uk)  
[info@exeterplanning.co.uk](mailto:info@exeterplanning.co.uk)  
[george@exeterplanning.co.uk](mailto:george@exeterplanning.co.uk)  
[duncan@exeterplanning.co.uk](mailto:duncan@exeterplanning.co.uk)

Job: The Railway Inn Scale@ A3 I : 100  
 Date : Issue Date Revision : A

Drawing Title  
**Ground Floor  
 As Existing**

Client Triple Stone Properties  
 Project  
 The Railway Inn,  
 104 London Road,  
 Carlisle,  
 CA1 2PE

Drawn By George Version Planning Drawing no. A200/P A

1 Ground Floor  
 1 : 100



VISUAL SCALE 1:100 @ A3